


UPDATES BY PAUL H RUOPP JR, PLS
 RUOPP SURVEYING AND MAPPING
 P O BOX 330, MONMOUTH, MAINE 04259
 TEL 207-933-3393, E-MAIL RUOPPSUR@FAIRPOINT.NET

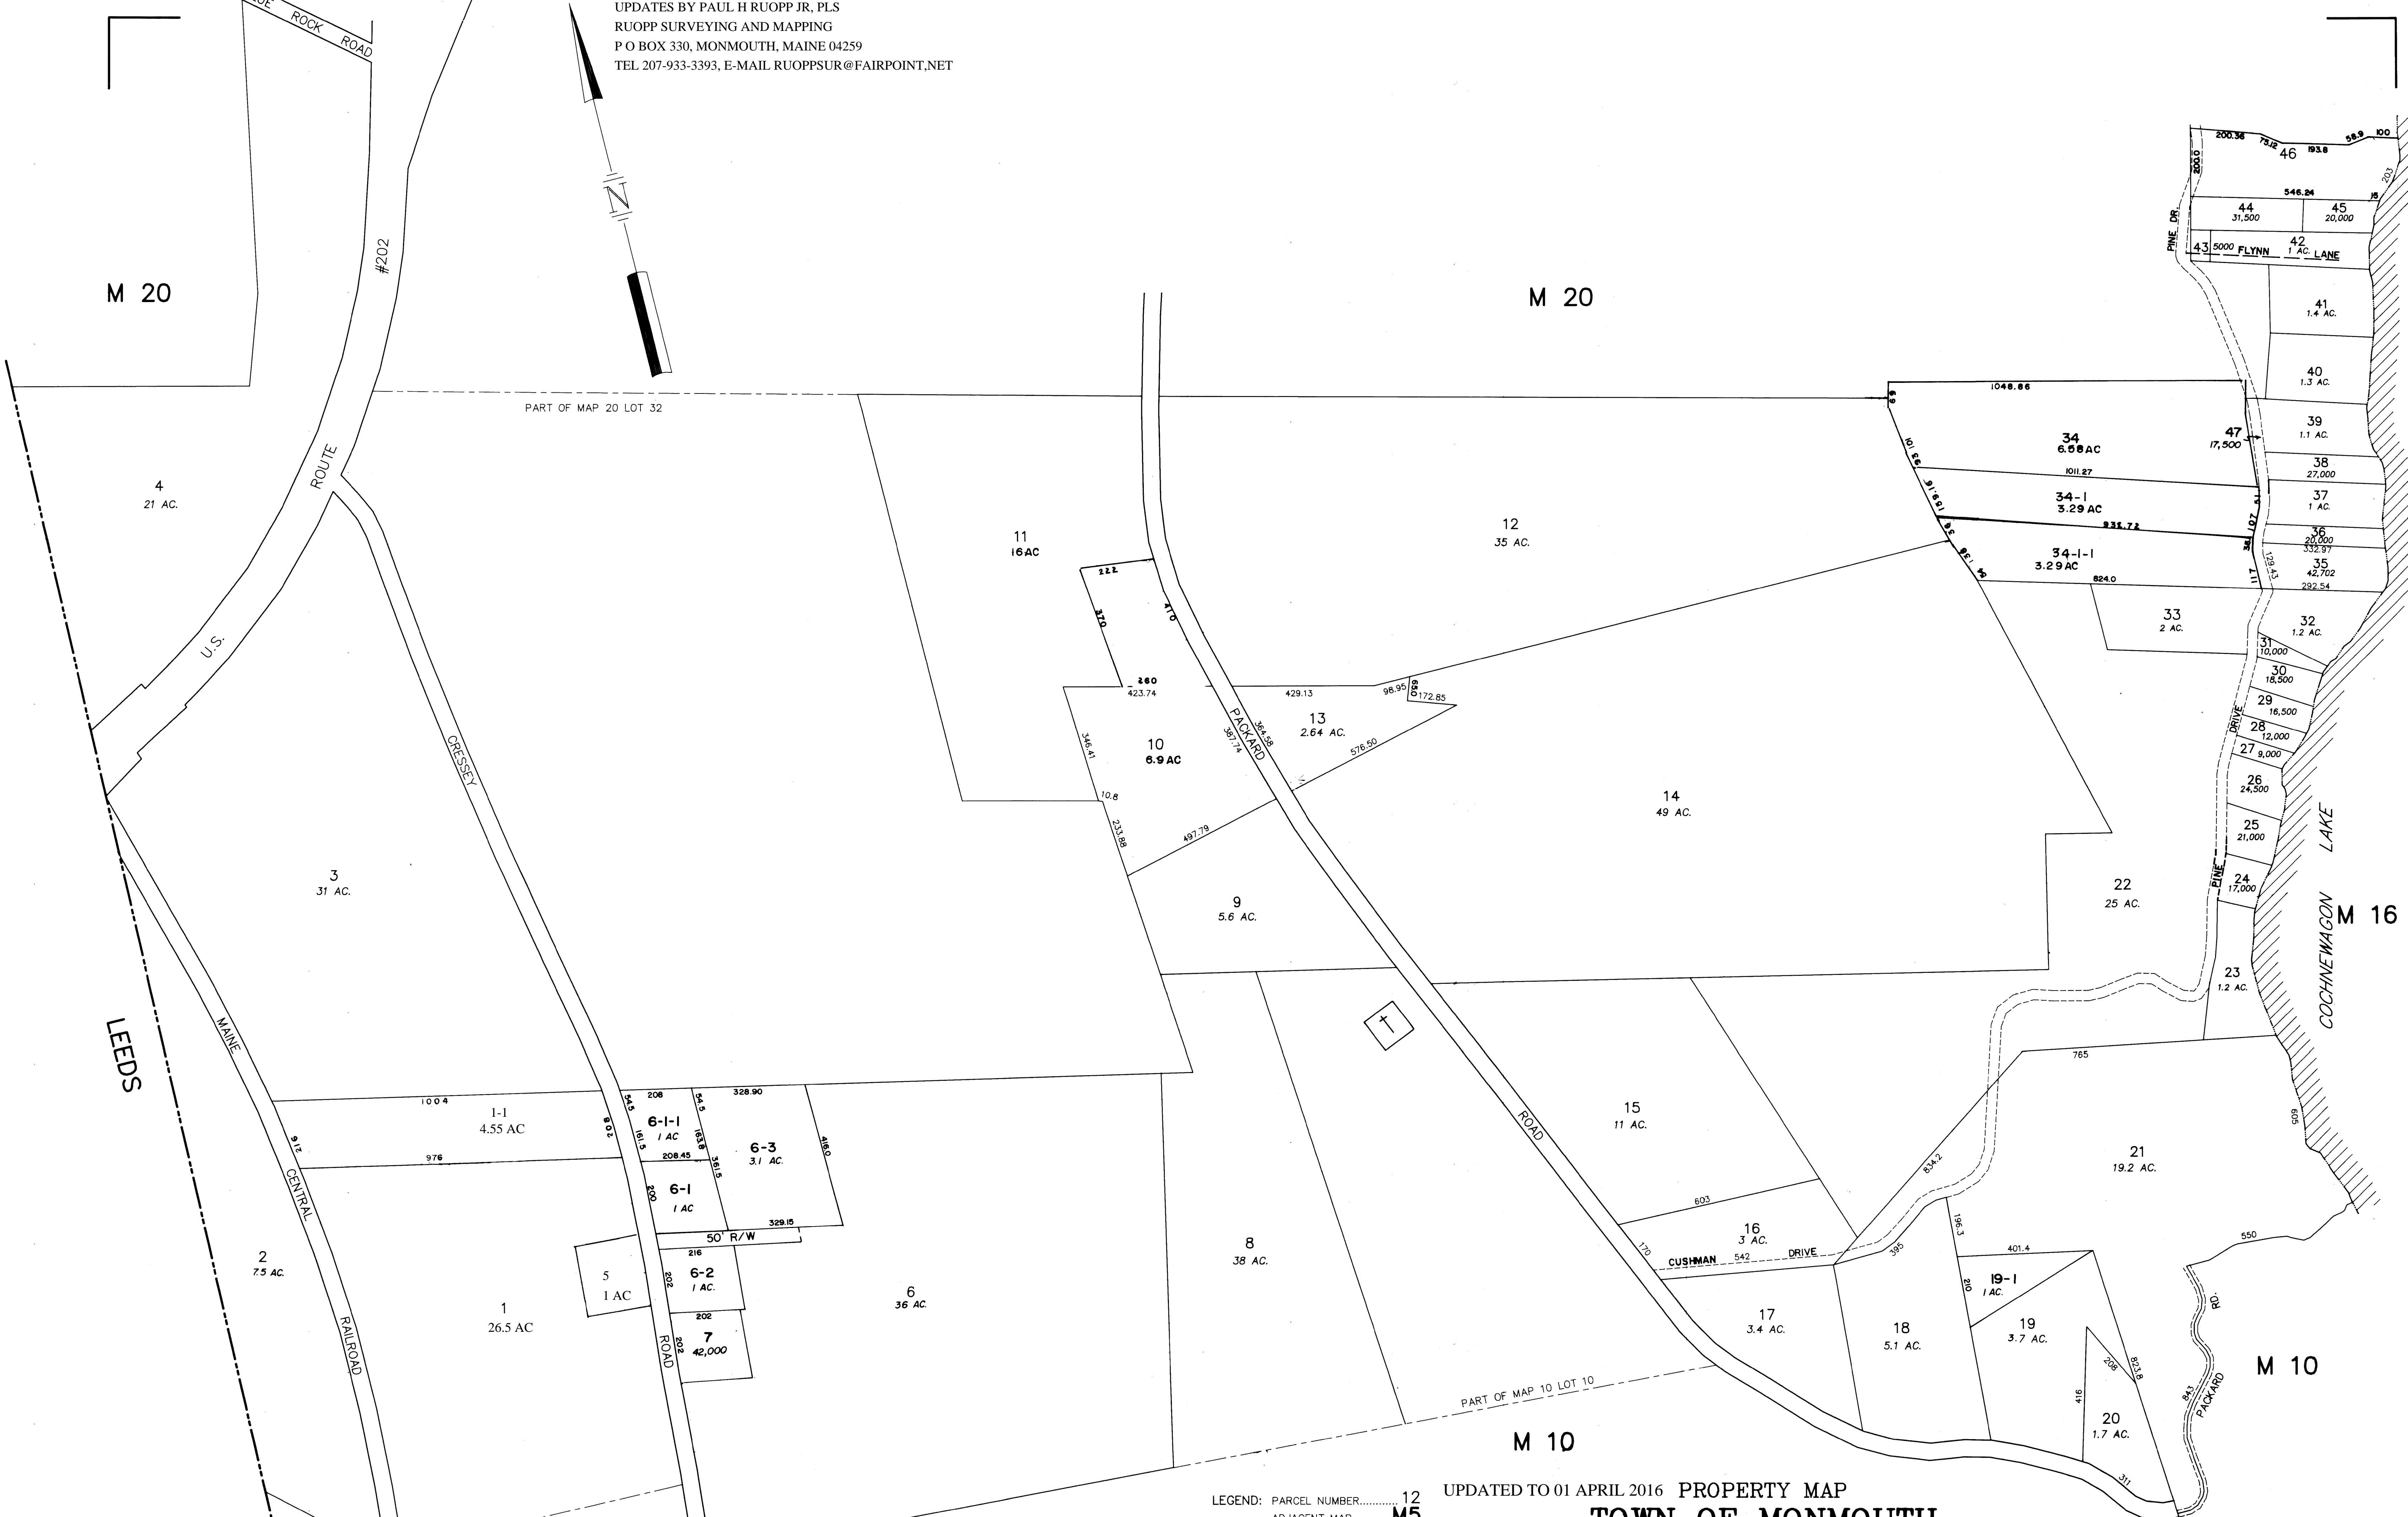

M 20

M 20


M 16

M 10

LEGEND: PARCEL NUMBER..... 12
 ADJACENT MAP..... M5
 MATCH LINE.....
 LOT SIZE..... 12.5 AC
 SUBDIVISION NUMBER..... 3

PREPARED BY: AERIAL SURVEY & PHOTO, INC.
 NORRIDGEWOCK, MAINE

UPDATED TO 01 APRIL 2016 PROPERTY MAP
TOWN OF MONMOUTH
 KENNEBEC COUNTY, MAINE

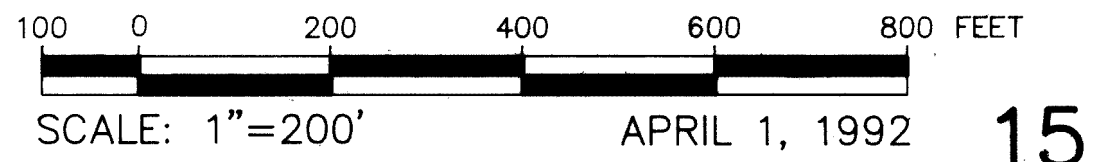

NOTE: FOR ASSESSMENT PURPOSES ONLY, NOT TO BE USED FOR CONVEYANCES