
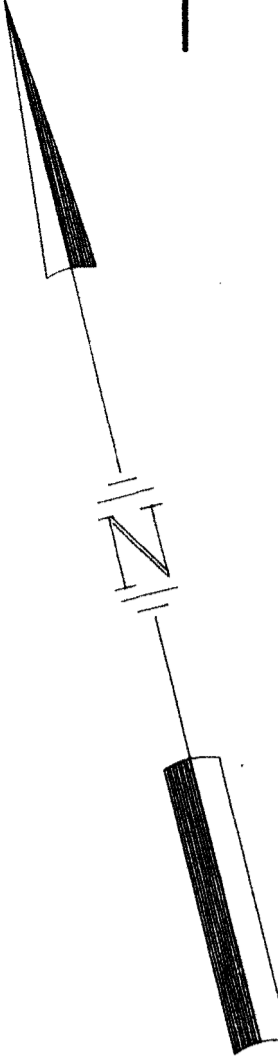


WINTHROP

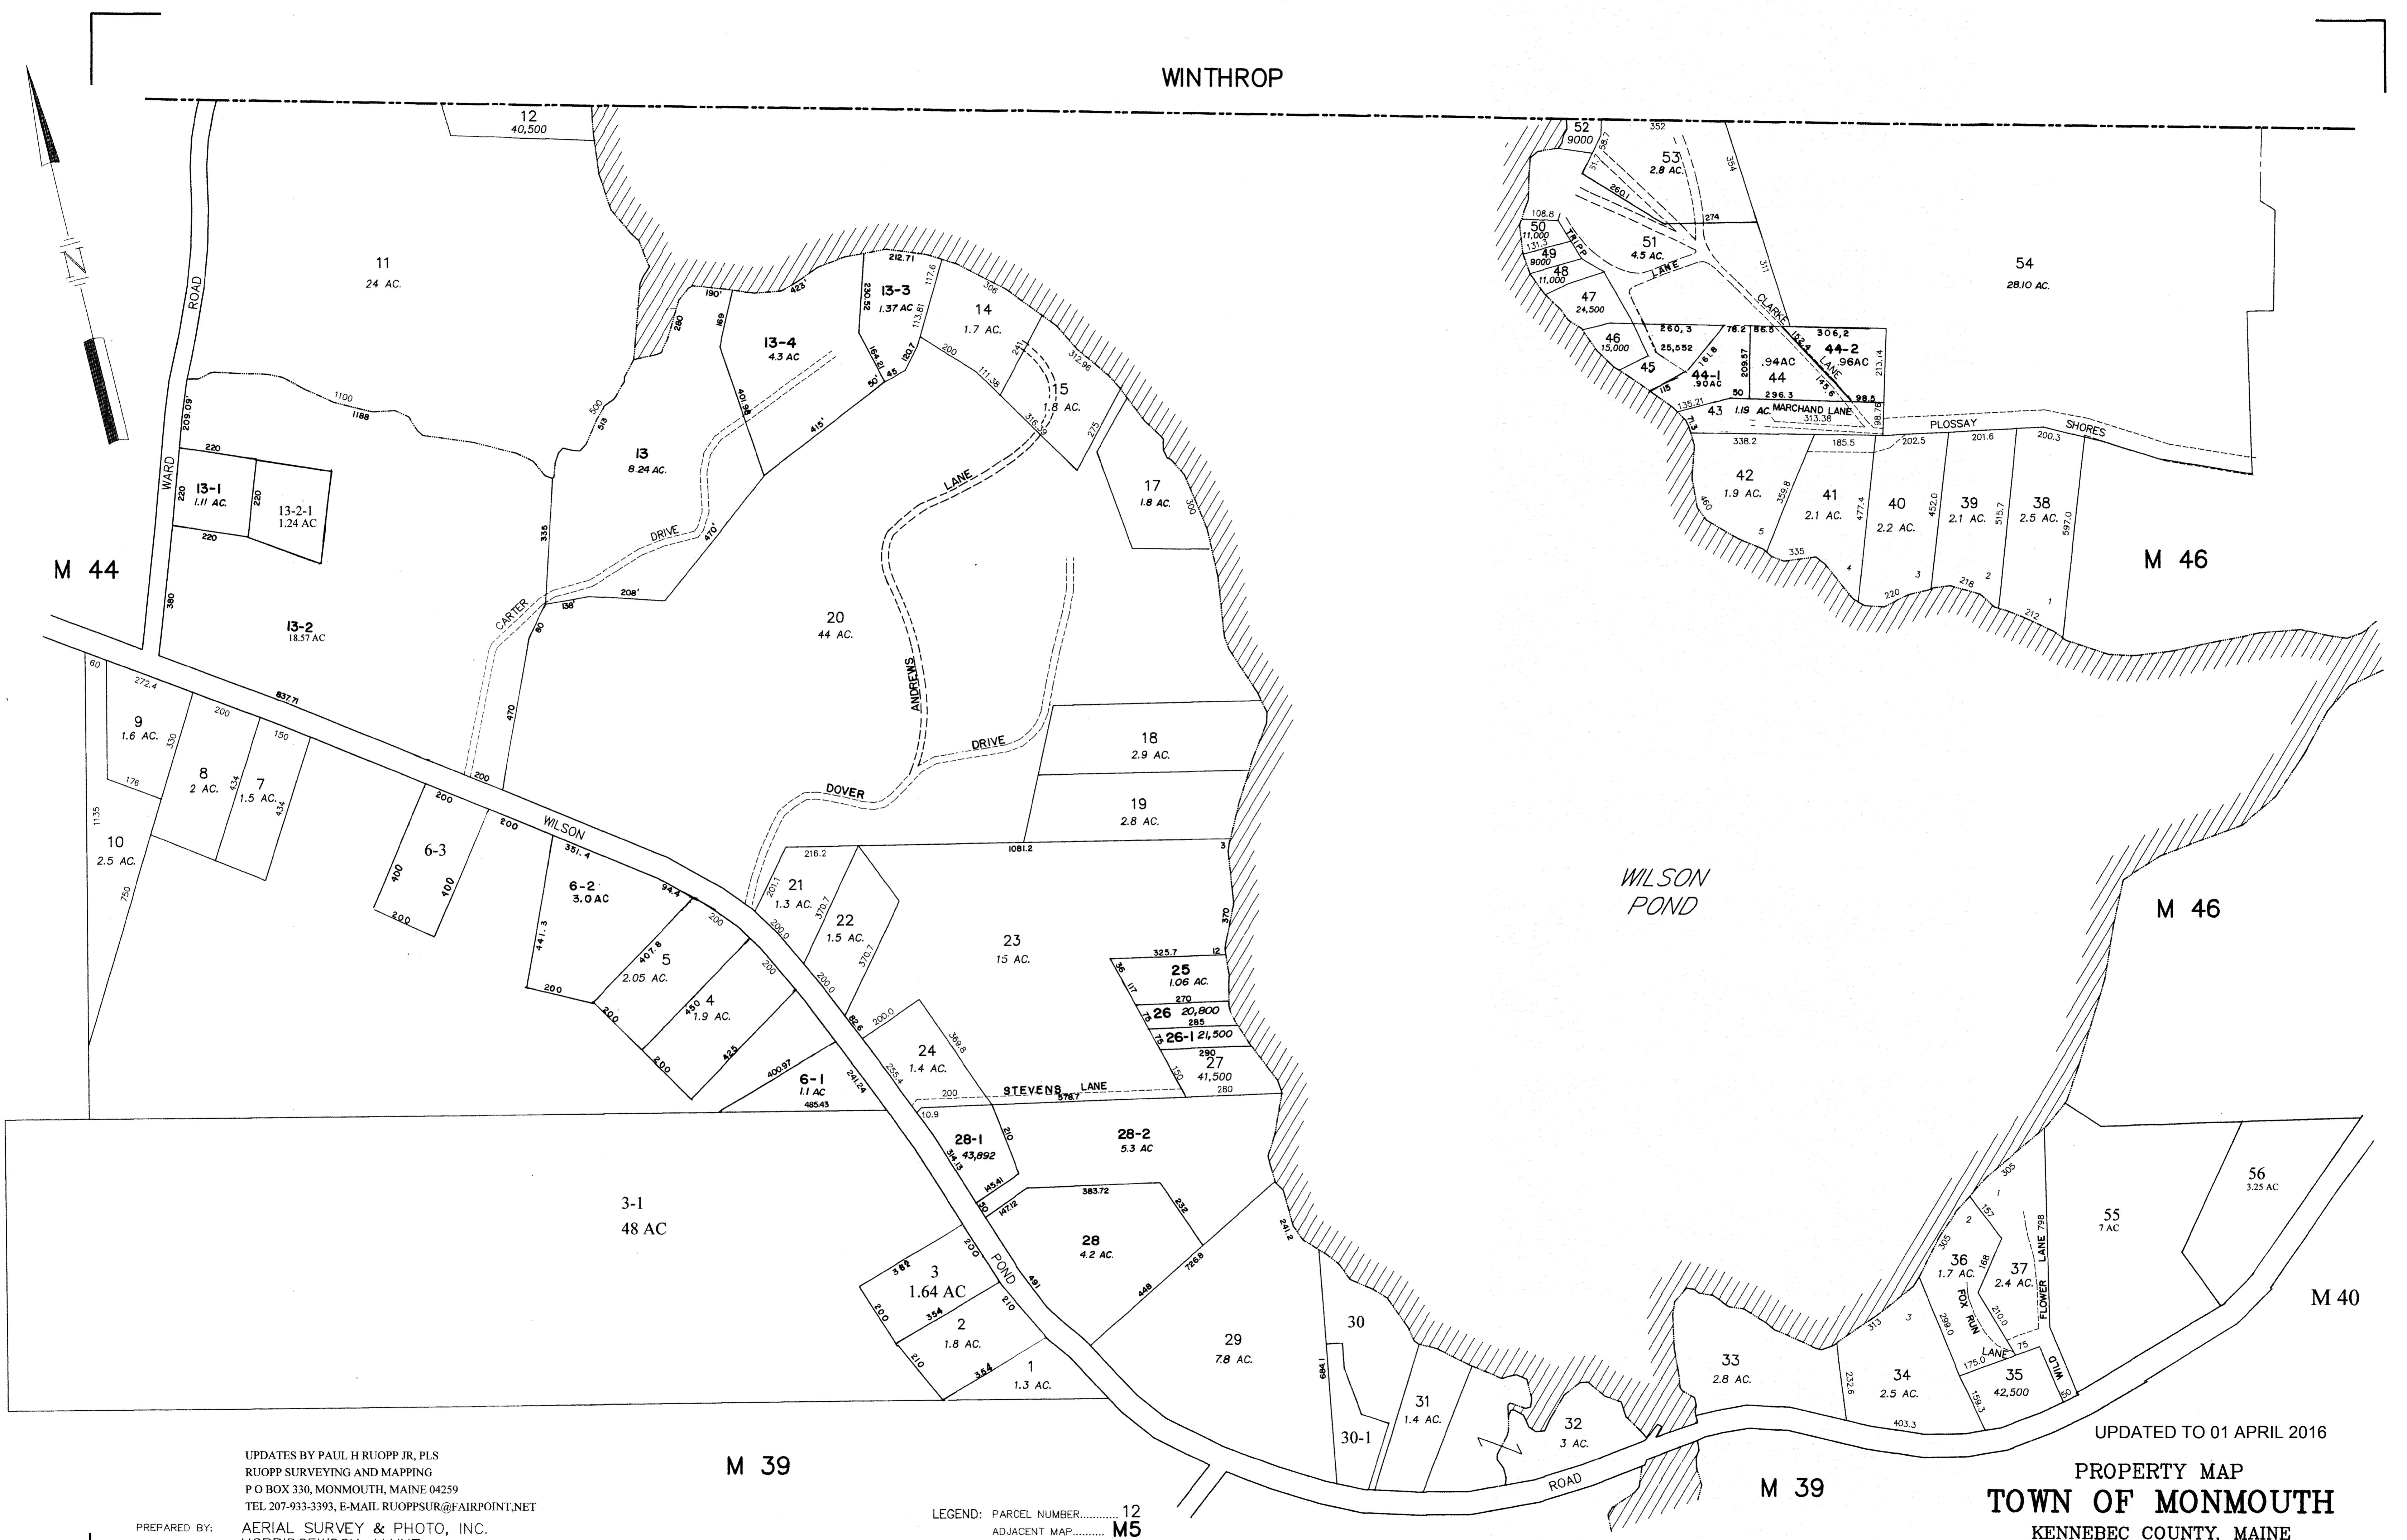

UPDATES BY PAUL H RUOPP JR, PLS
RUOPP SURVEYING AND MAPPING
P O BOX 330, MONMOUTH, MAINE 04259
TEL 207-933-3393, E-MAIL RUOPPSUR@FAIRPOINT.NET

PREPARED BY:
AERIAL SURVEY & PHOTO, INC.
NORRIDGEWOCK, MAINE


NOTE: FOR ASSESSMENT PURPOSES ONLY, NOT TO BE USED FOR CONVEYANCES

M 39

LEGEND: PARCEL NUMBER.....12
ADJACENT MAP..... M5
MATCH LINE...
LOT SIZE.....12.5 AC.
SUBDIVISION NUMBER..... 3

UPDATED TO 01 APRIL 2016

PROPERTY MAP
TOWN OF MONMOUTH
KENNEBEC COUNTY, MAINE

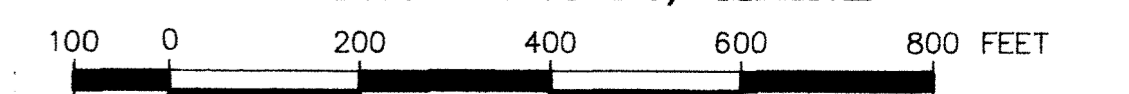

SCALE: 1"=200' APRIL 1, 1992

NOTE
LOT 55 WAS FORMERLY MAP 40 LOT 10
LOT 56 WAS FORMERLY MAP 40 LOT 10-1