
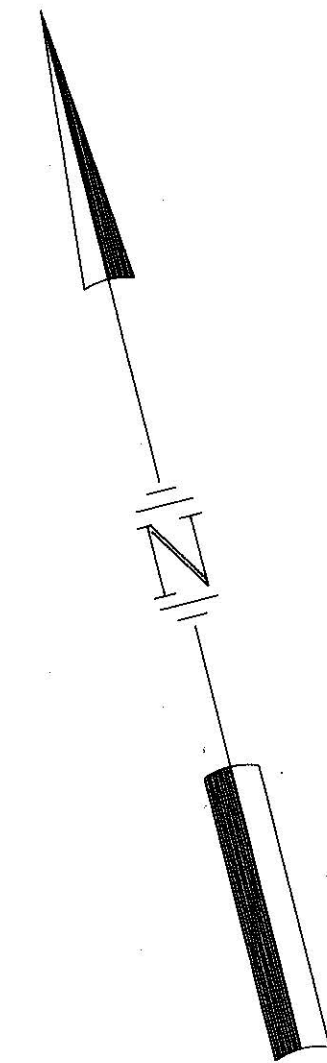


WINTHROP

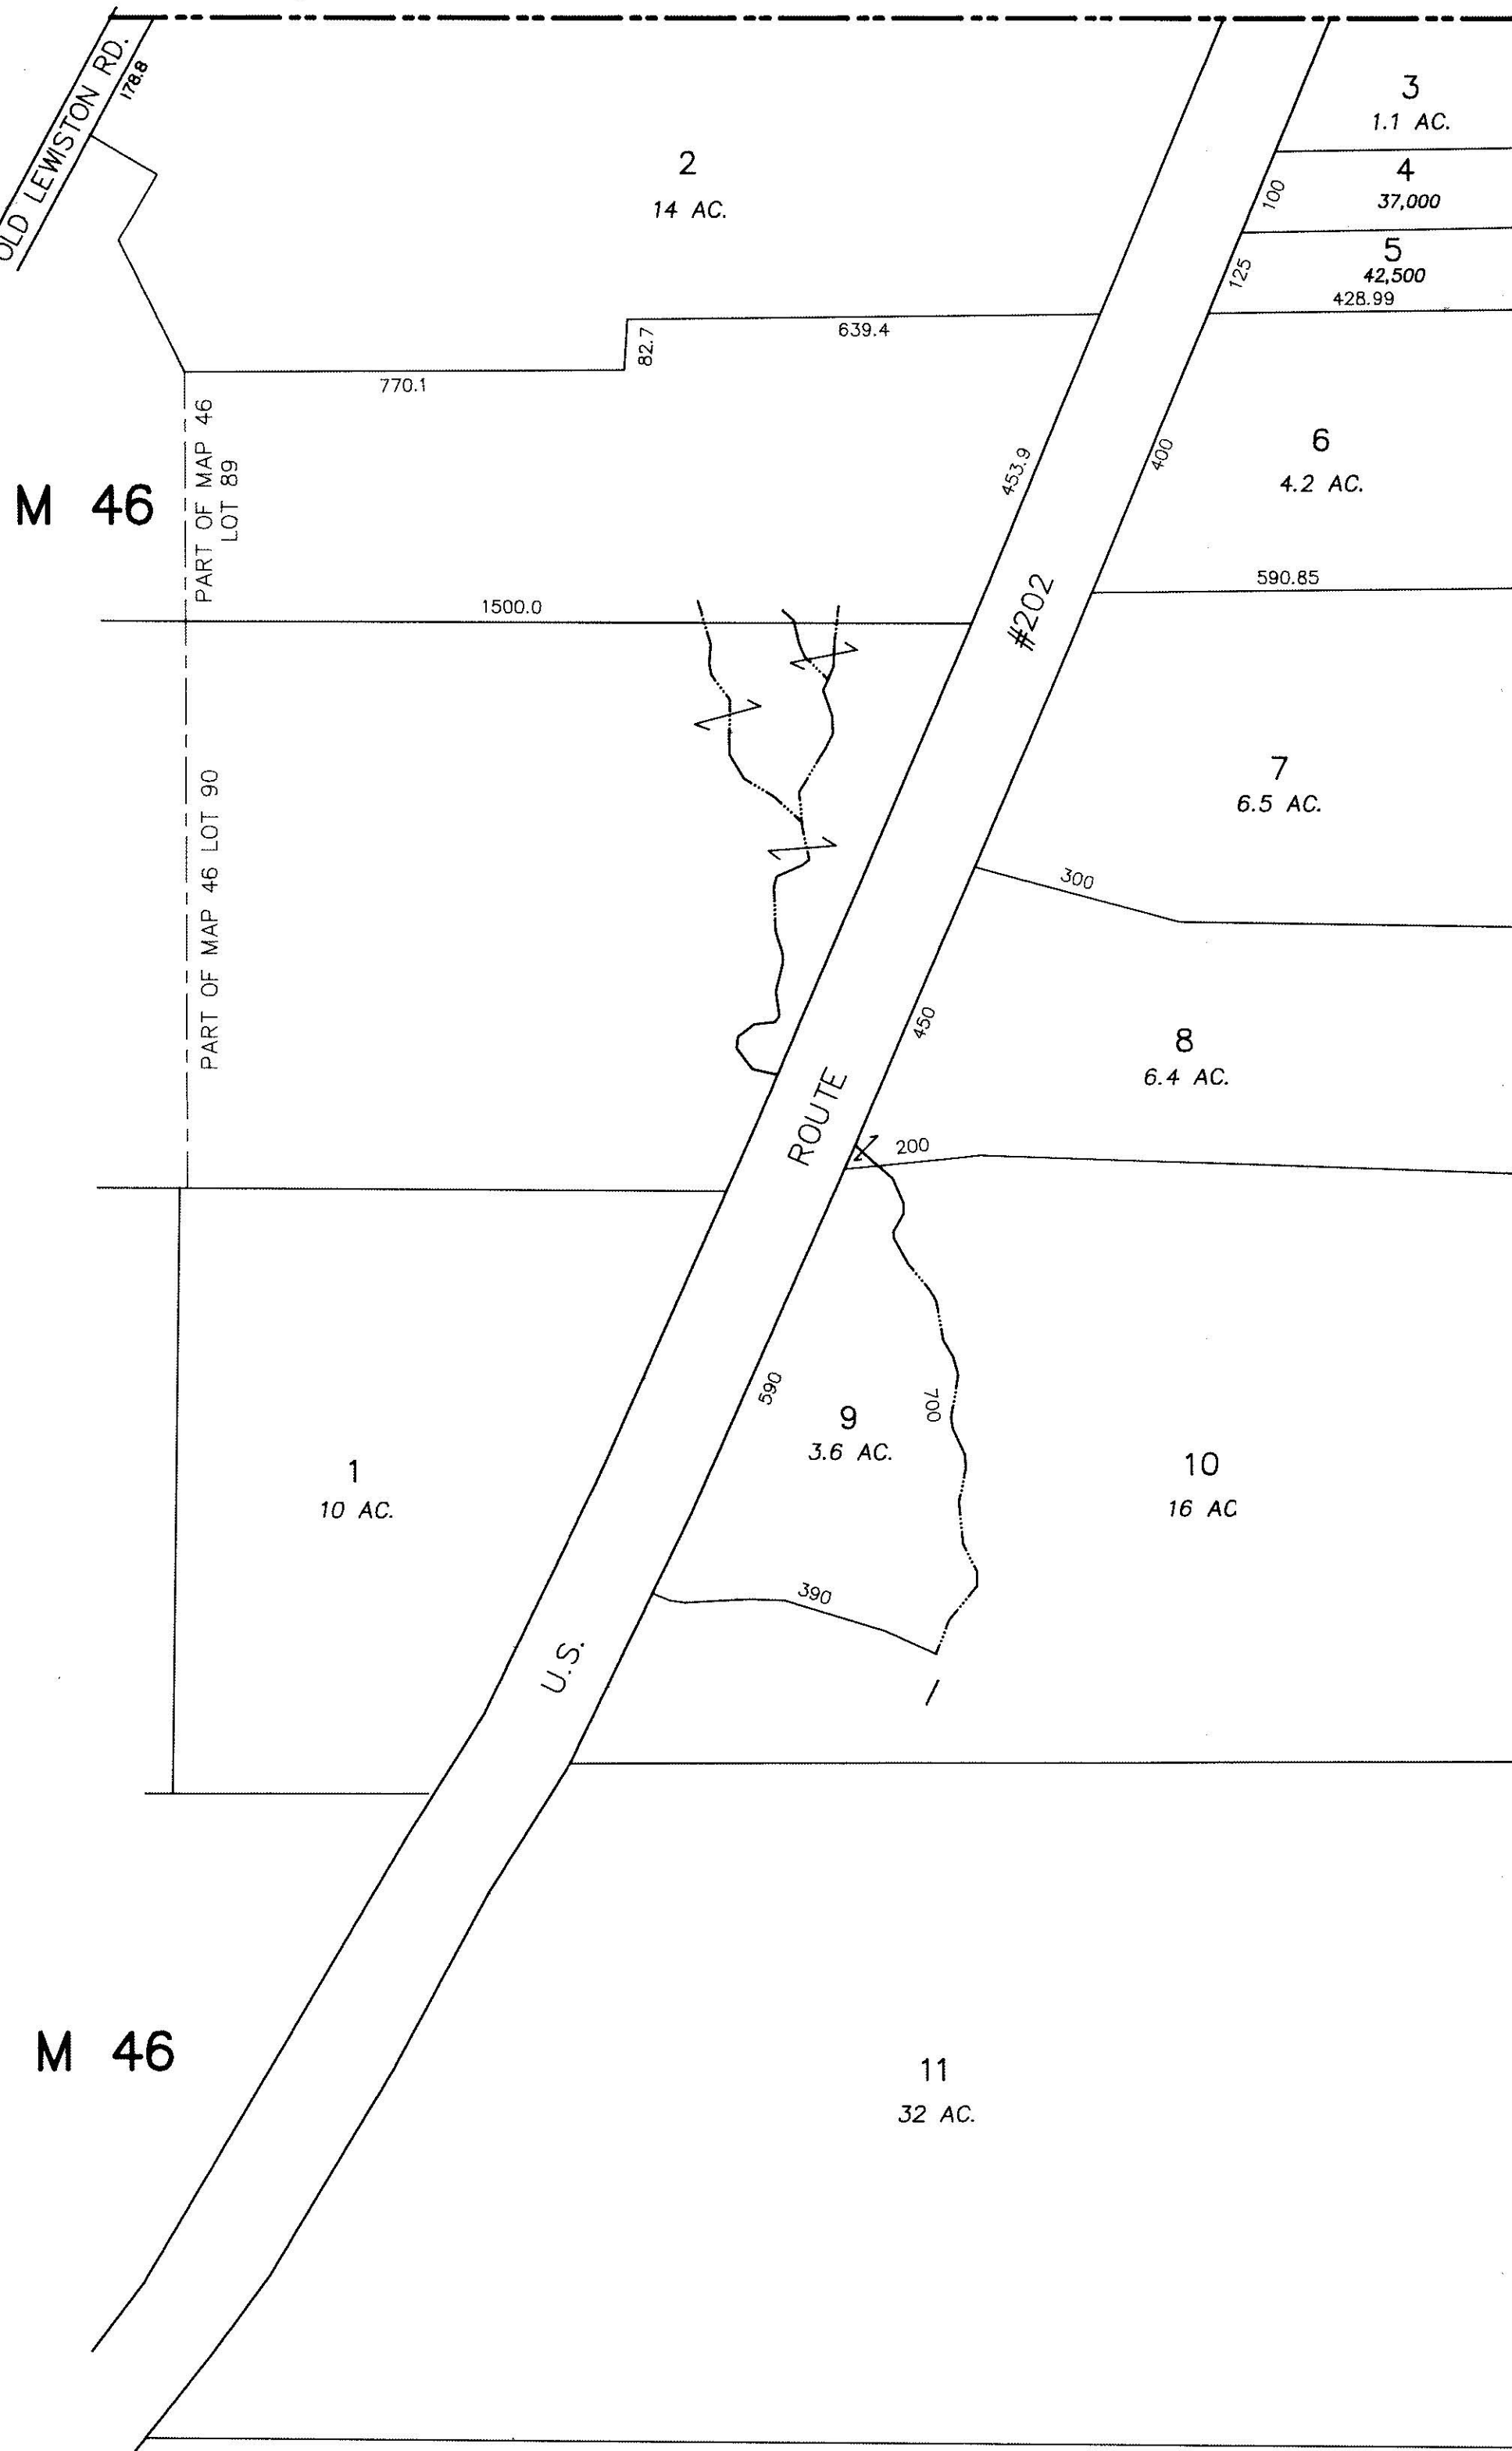


WINTHROP

M 48

WINTHROP

M 46

M 41

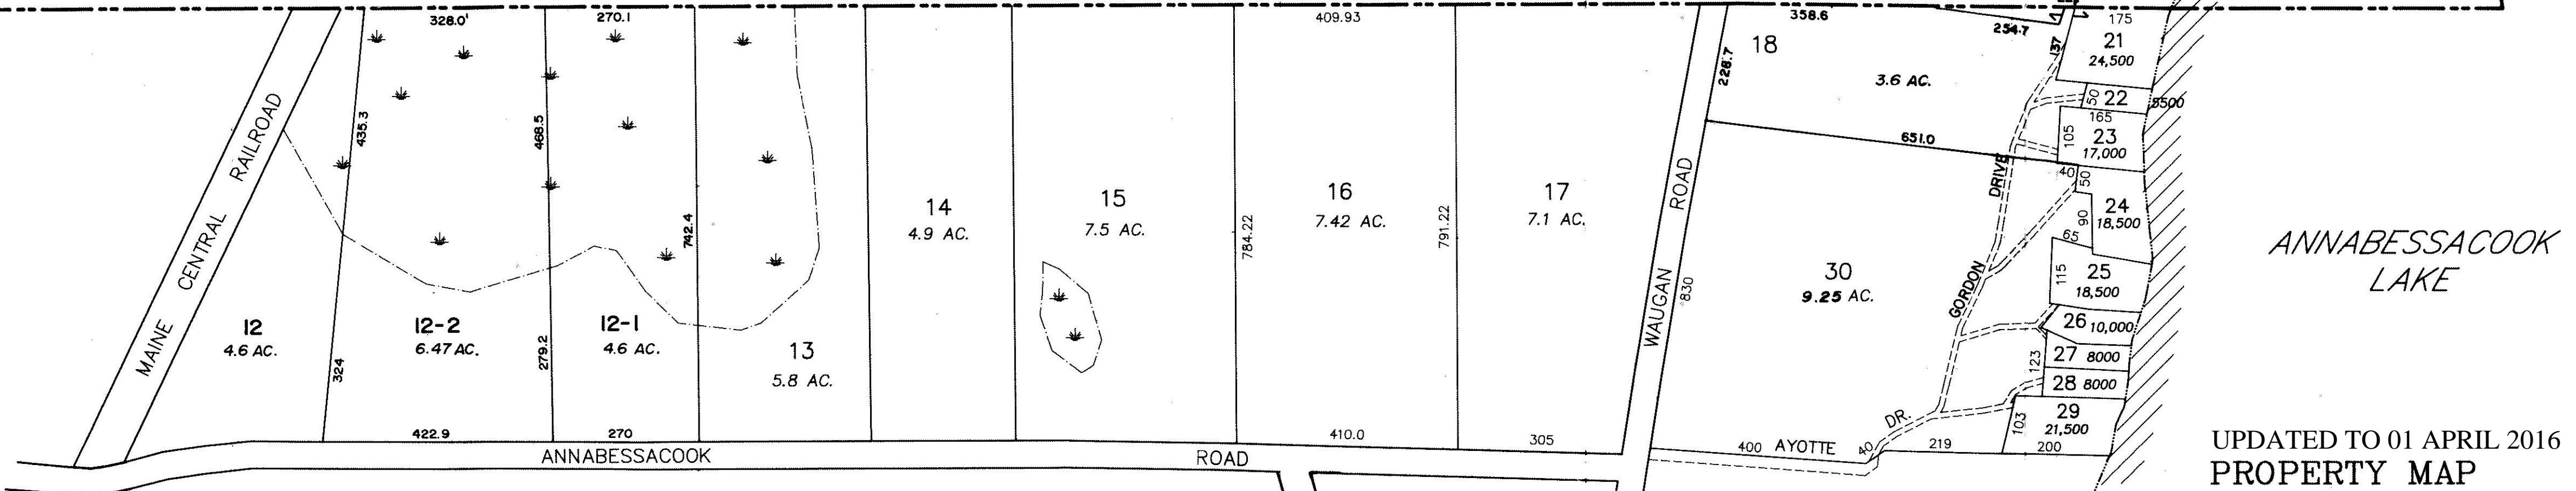

ANNABESSACOOK LAKE

UPDATES BY PAUL H RUOPP JR, PLS
 RUOPP SURVEYING & MAPPING
 P O BOX 330, MONMOUTH, MAINE 04259
 TEL 207-933-3393 E-MAIL RUOPPSUR@FAIRPOINT.NET


PREPARED BY: AERIAL SURVEY & PHOTO, INC.
 NORRIDGEWOCK, MAINE

NOTE: FOR ASSESSMENT PURPOSES ONLY, NOT TO BE USED FOR CONVEYANCES

LEGEND: PARCEL NUMBER..... 12
 ADJACENT MAP..... M5
 MATCH LINE.....
 LOT SIZE..... 12.5 AC.
 SUBDIVISION NUMBER..... 3

UPDATED TO 01 APRIL 2016
 PROPERTY MAP

TOWN OF MONMOUTH
 KENNEBEC COUNTY, MAINE

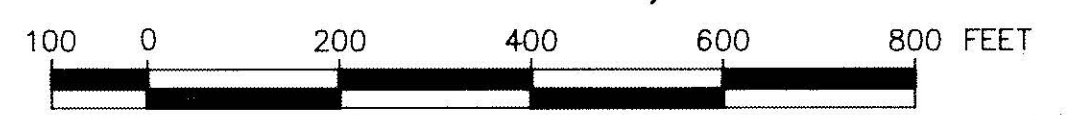

SCALE: 1"=200' APRIL 1, 1992