


NO LOT 17

LEGEND:

▲	SURVEY CONTROL STATION
12	PARCEL NUMBER
M/5	ADJACENT MAP NUMBER
---	MATCH LINE
10 AC	LOT SIZE
3	SUBDIVISION LOT NUMBER

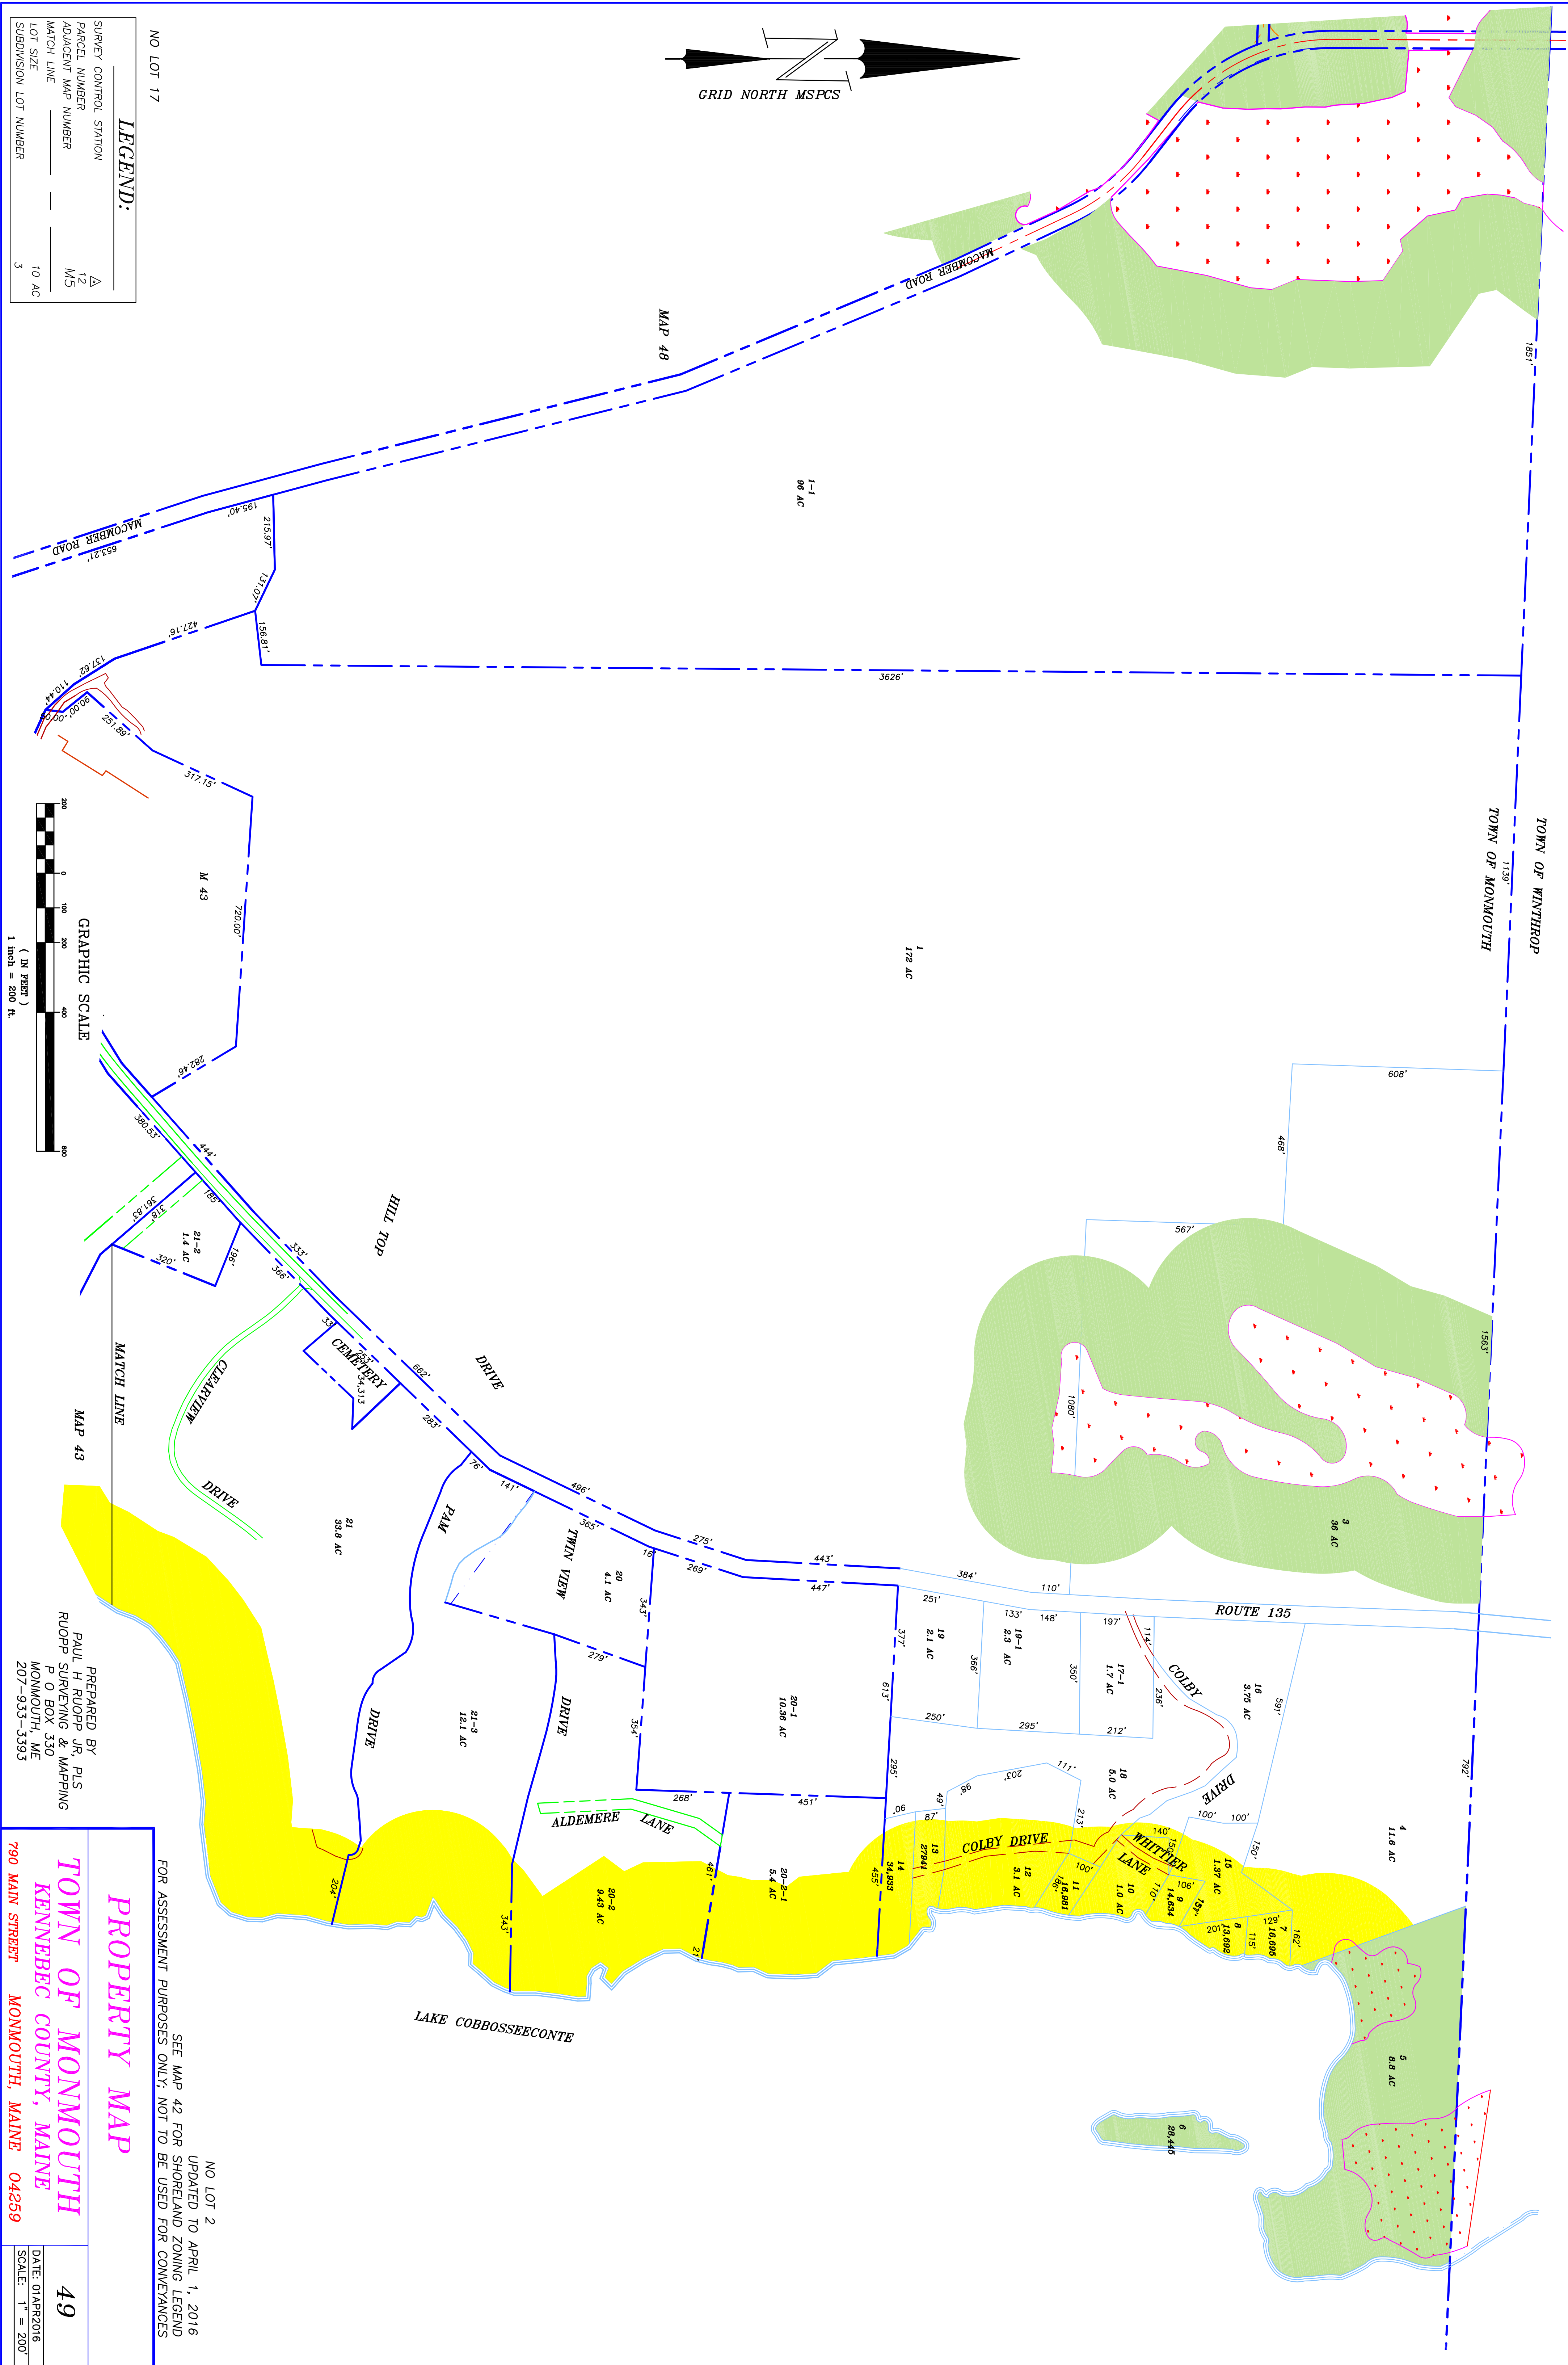

PREPARED BY
PAUL H. RUOPP JR., PLS
R/O P
SURVEYING & MAPPING
P.O. BOX 330
MONMOUTH, ME
207-933-3393

NO LOT 2
UPDATED TO APRIL 1, 2016
FOR ASSESSMENT PURPOSES ONLY; NOT TO BE USED FOR CONVEYANCES

PROPERTY MAP

TOWN OF MONMOUTH
KENNEBEC COUNTY, MAINE
790 MAIN STREET MONMOUTH, MAINE 04859

DATE: 01APR2016
SCALE: 1" = 200'

49